



5'-1 1/2" 7'-0 1/8"
 GRADE TOP OF ARCH TOP OF WALL

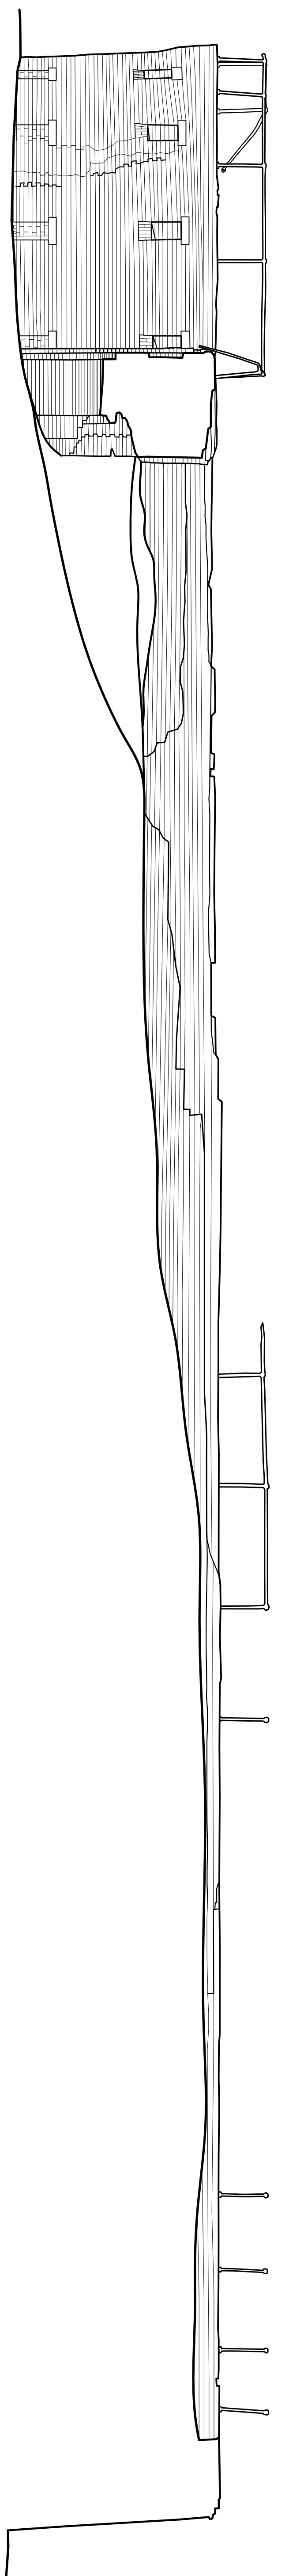


SECTION P-P
 3/16" = 1'-0"
 1:64

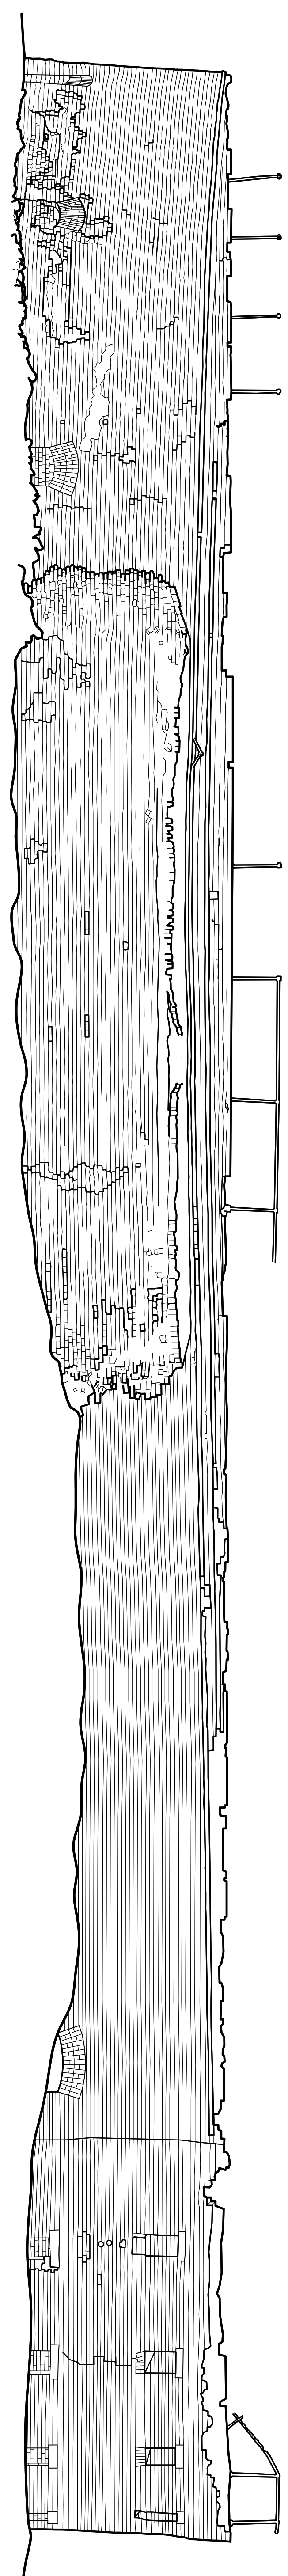


EAST ELEVATION
 3/16" = 1'-0"
 1:64

12'-7 3/8"
 GRADE TOP OF WALL

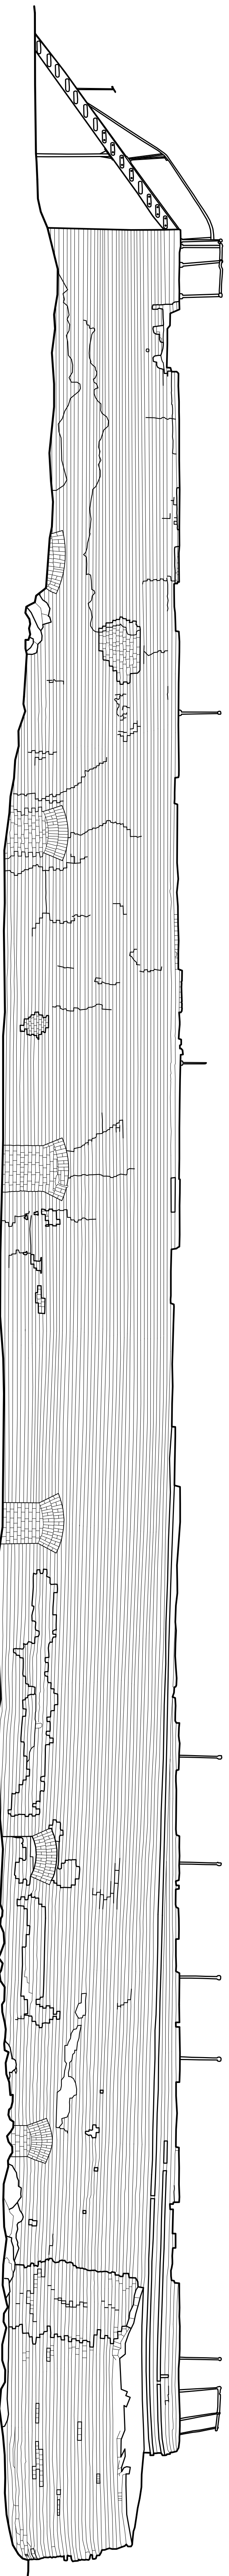


SOUTH ELEVATION
 3/16" = 1'-0"
 1:64

11'-4 1/4"
 GRADE TOP OF WALL

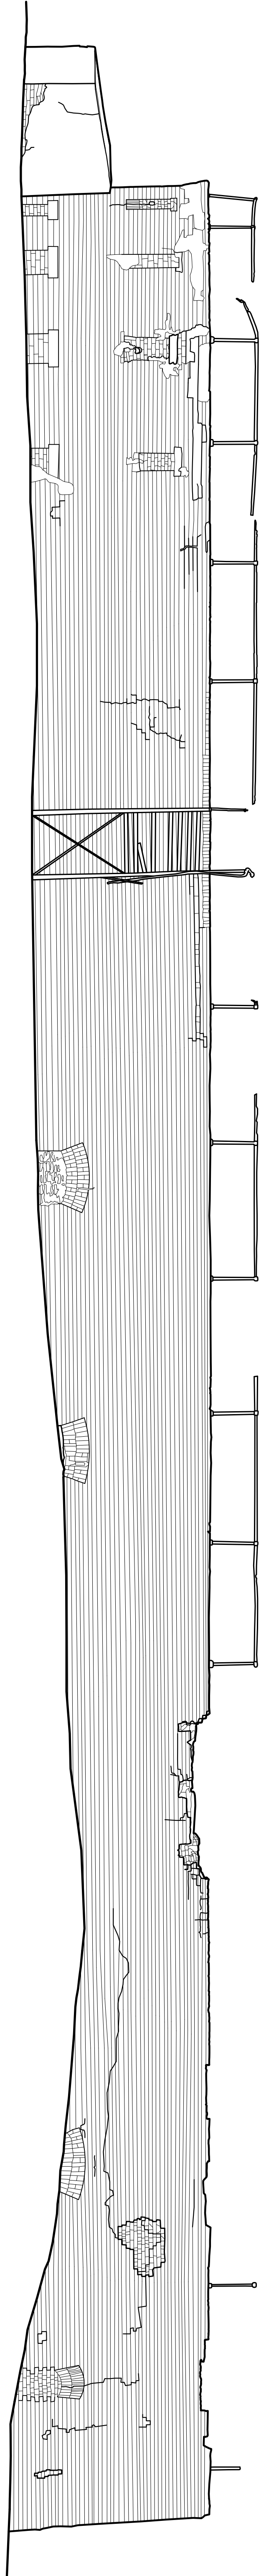

WEST ELEVATION
 3/16" = 1'-0"
 1:64

13'-4 5/8"
 GRADE TOP OF WALL

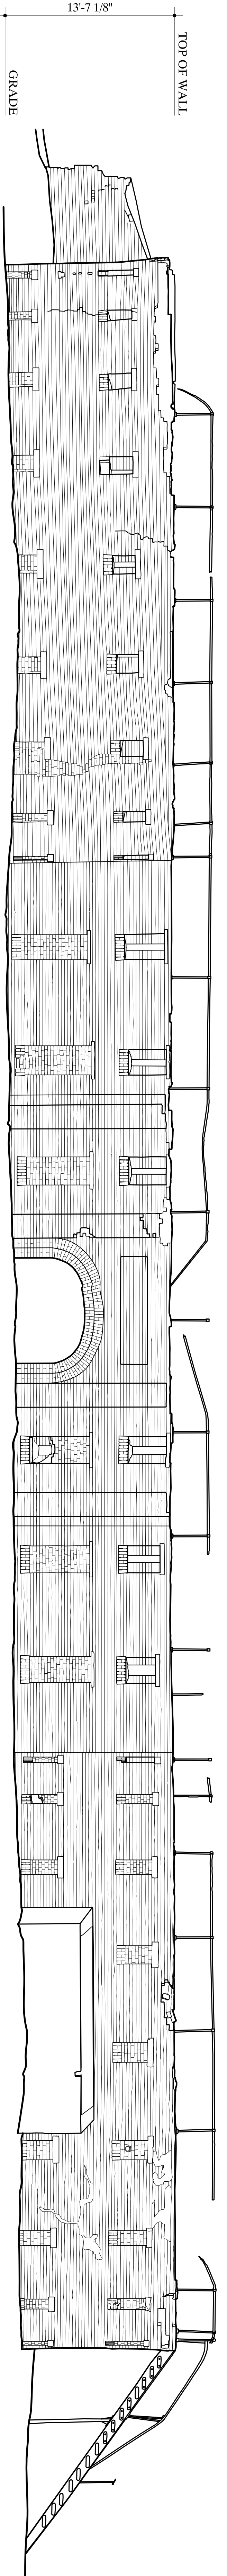

NORTH ELEVATION
 3/16" = 1'-0"
 1:64

13'-7 1/8"
 GRADE TOP OF WALL

0 5 10 15 20
 FEET
 3/16" = 1'-0"

0 1 2 3 4 5 6
 METERS
 1:64