


20'-1 1/4" 155'-4 7/8" 135'-3 5/8"

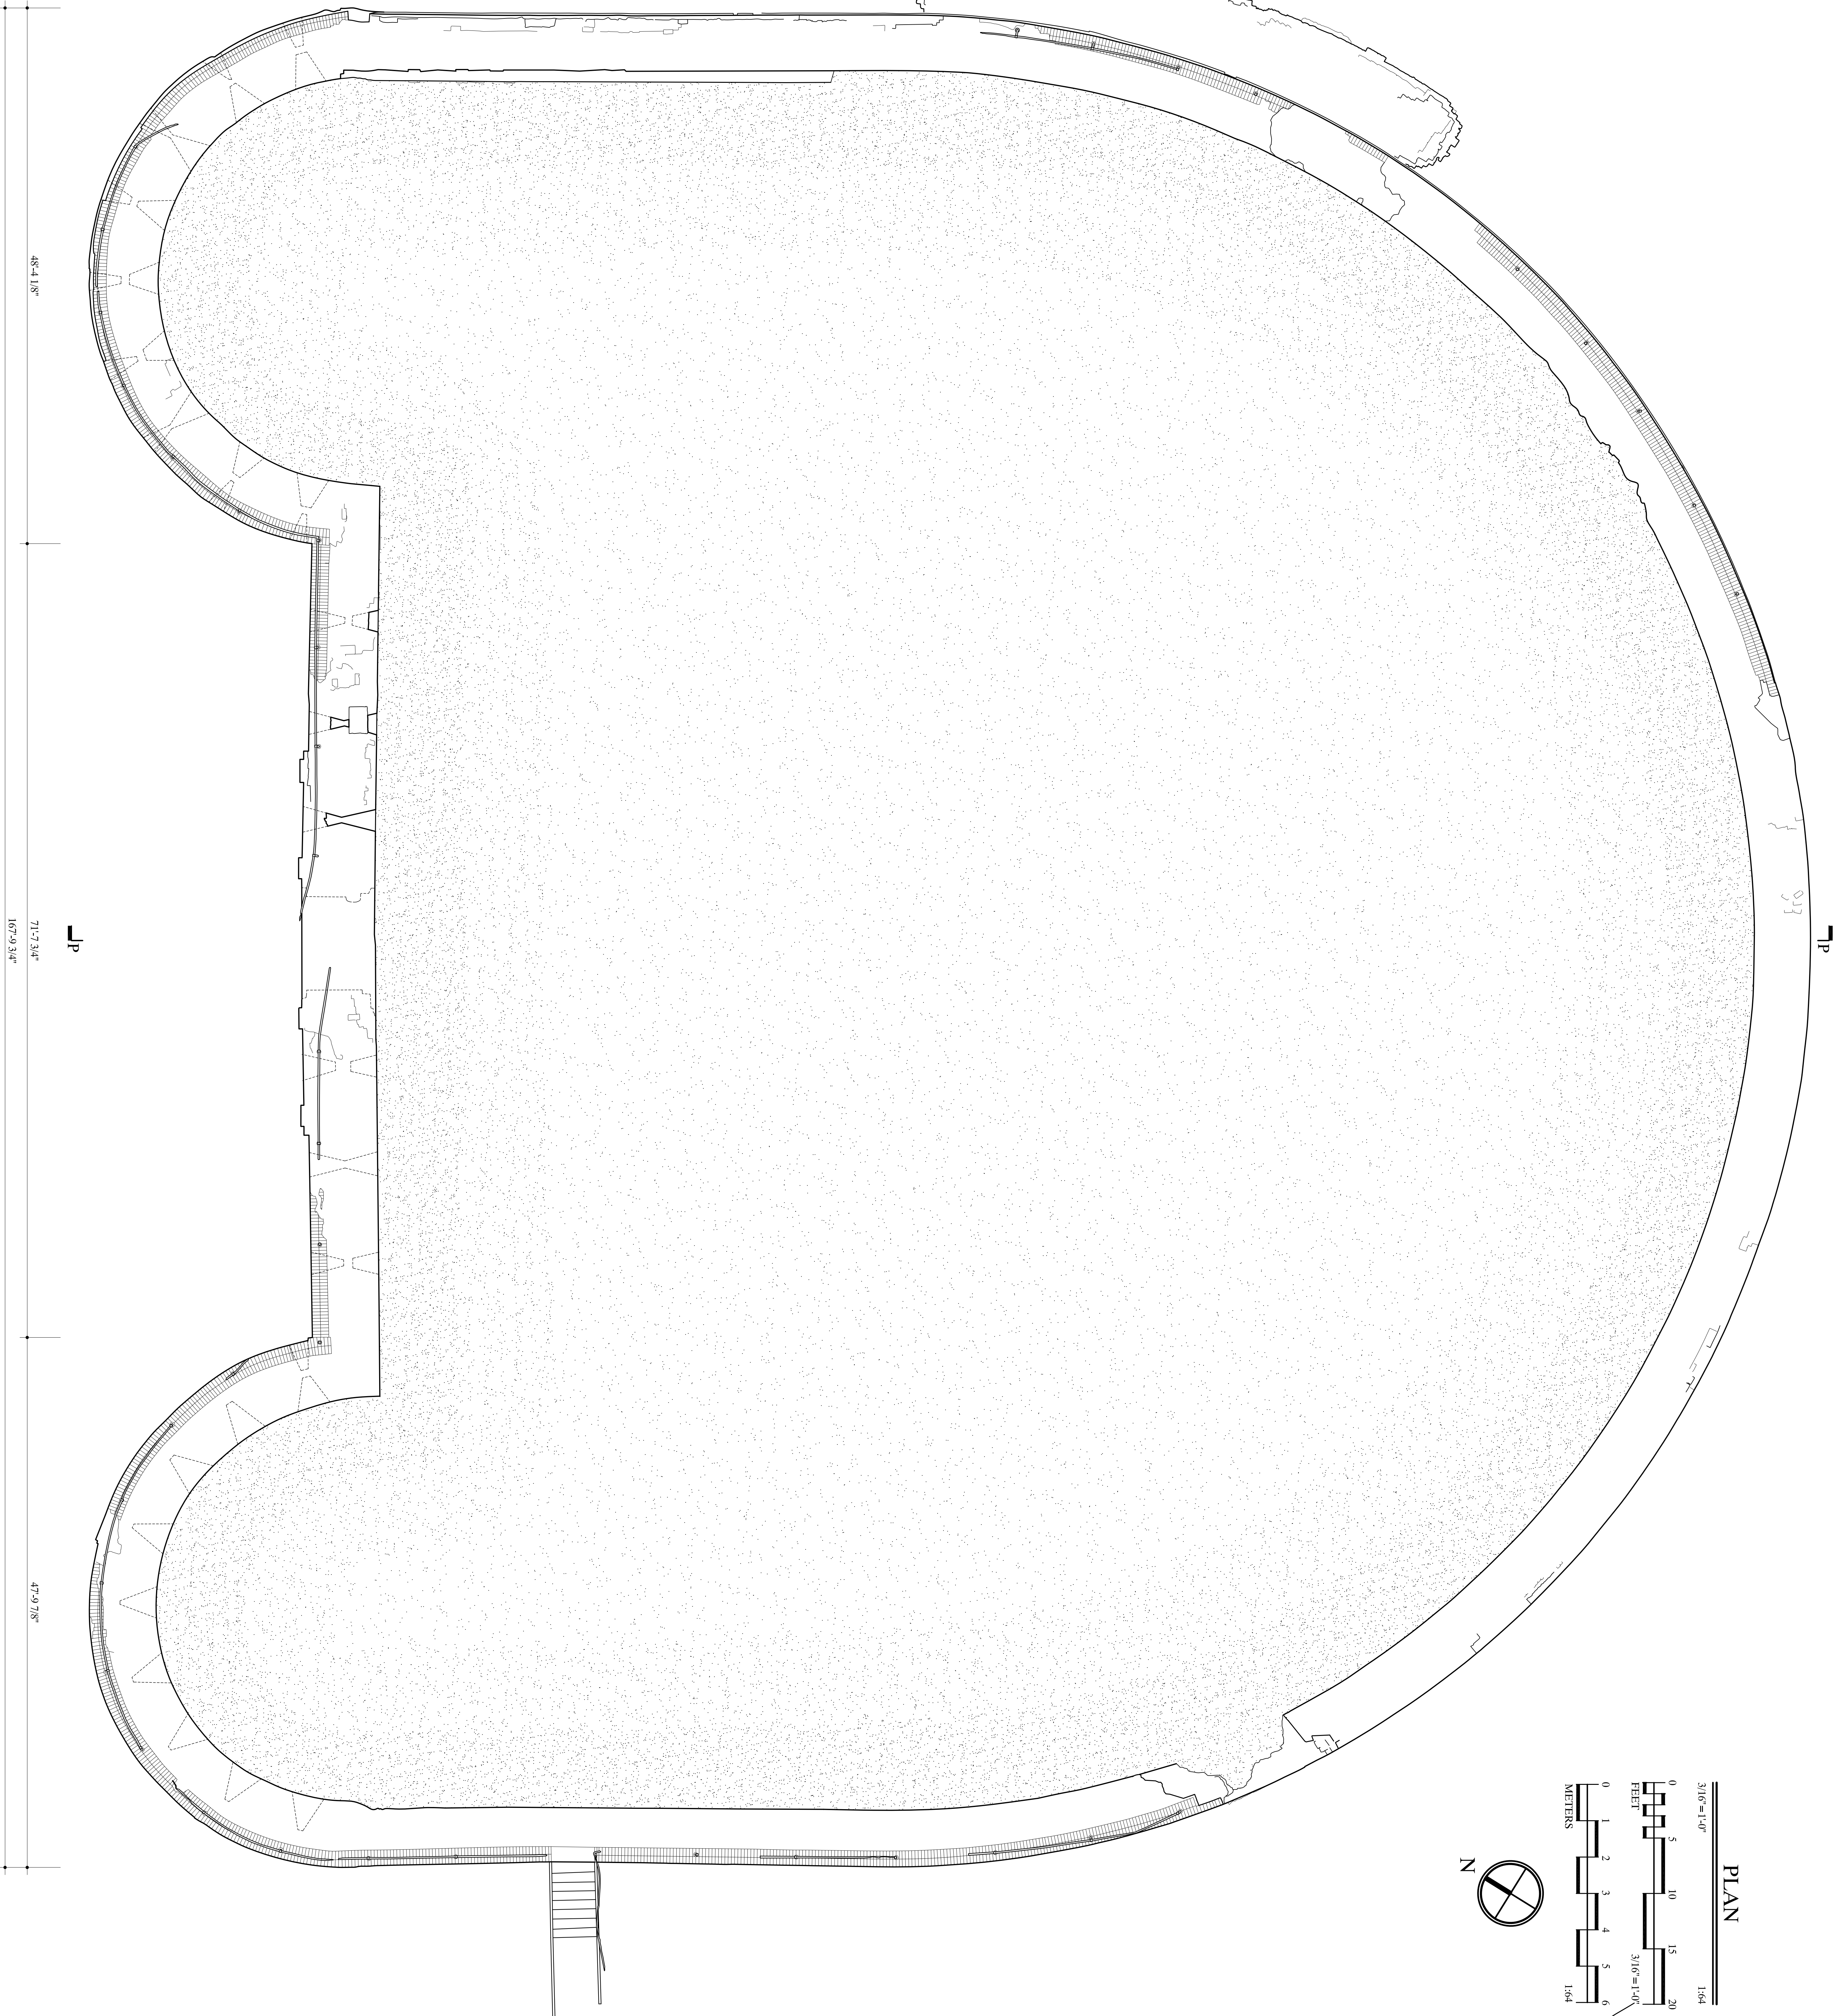



48'-4 1/8"

71'-7 3/4" 167'-9 3/4"

47'-6 7/8"

jp

jp

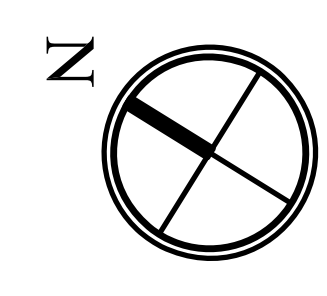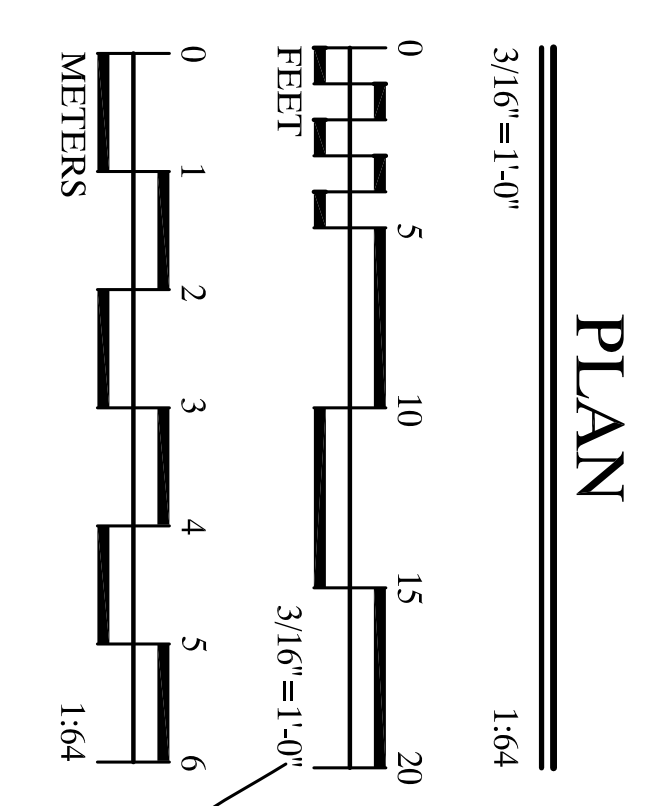

PLAN

DRAWN BY: DAVID WEIRICK

CASTLE PINCKNEY DOCUMENTATION PROJECT 2011  
NATIONAL PARK SERVICE  
UNITED STATES DEPARTMENT OF THE INTERIOR

CASTLE PINCKNEY

SHUTE'S FOLLY ISLAND CHARLESTON CHARLESTON COUNTY SOUTH CAROLINA

SHEET 3  
OF 4 SHEETS

HISTORIC AMERICAN  
BUILDINGS SURVEY  
SC-195

LIBRARY OF  
CONGRESS  
INDEX NUMBER

IF REPRODUCED, PLEASE CREDIT THE HISTORIC AMERICAN BUILDINGS SURVEY, NATIONAL PARK SERVICE, NAME OF DELINEATOR, DATE OF DRAWING.